


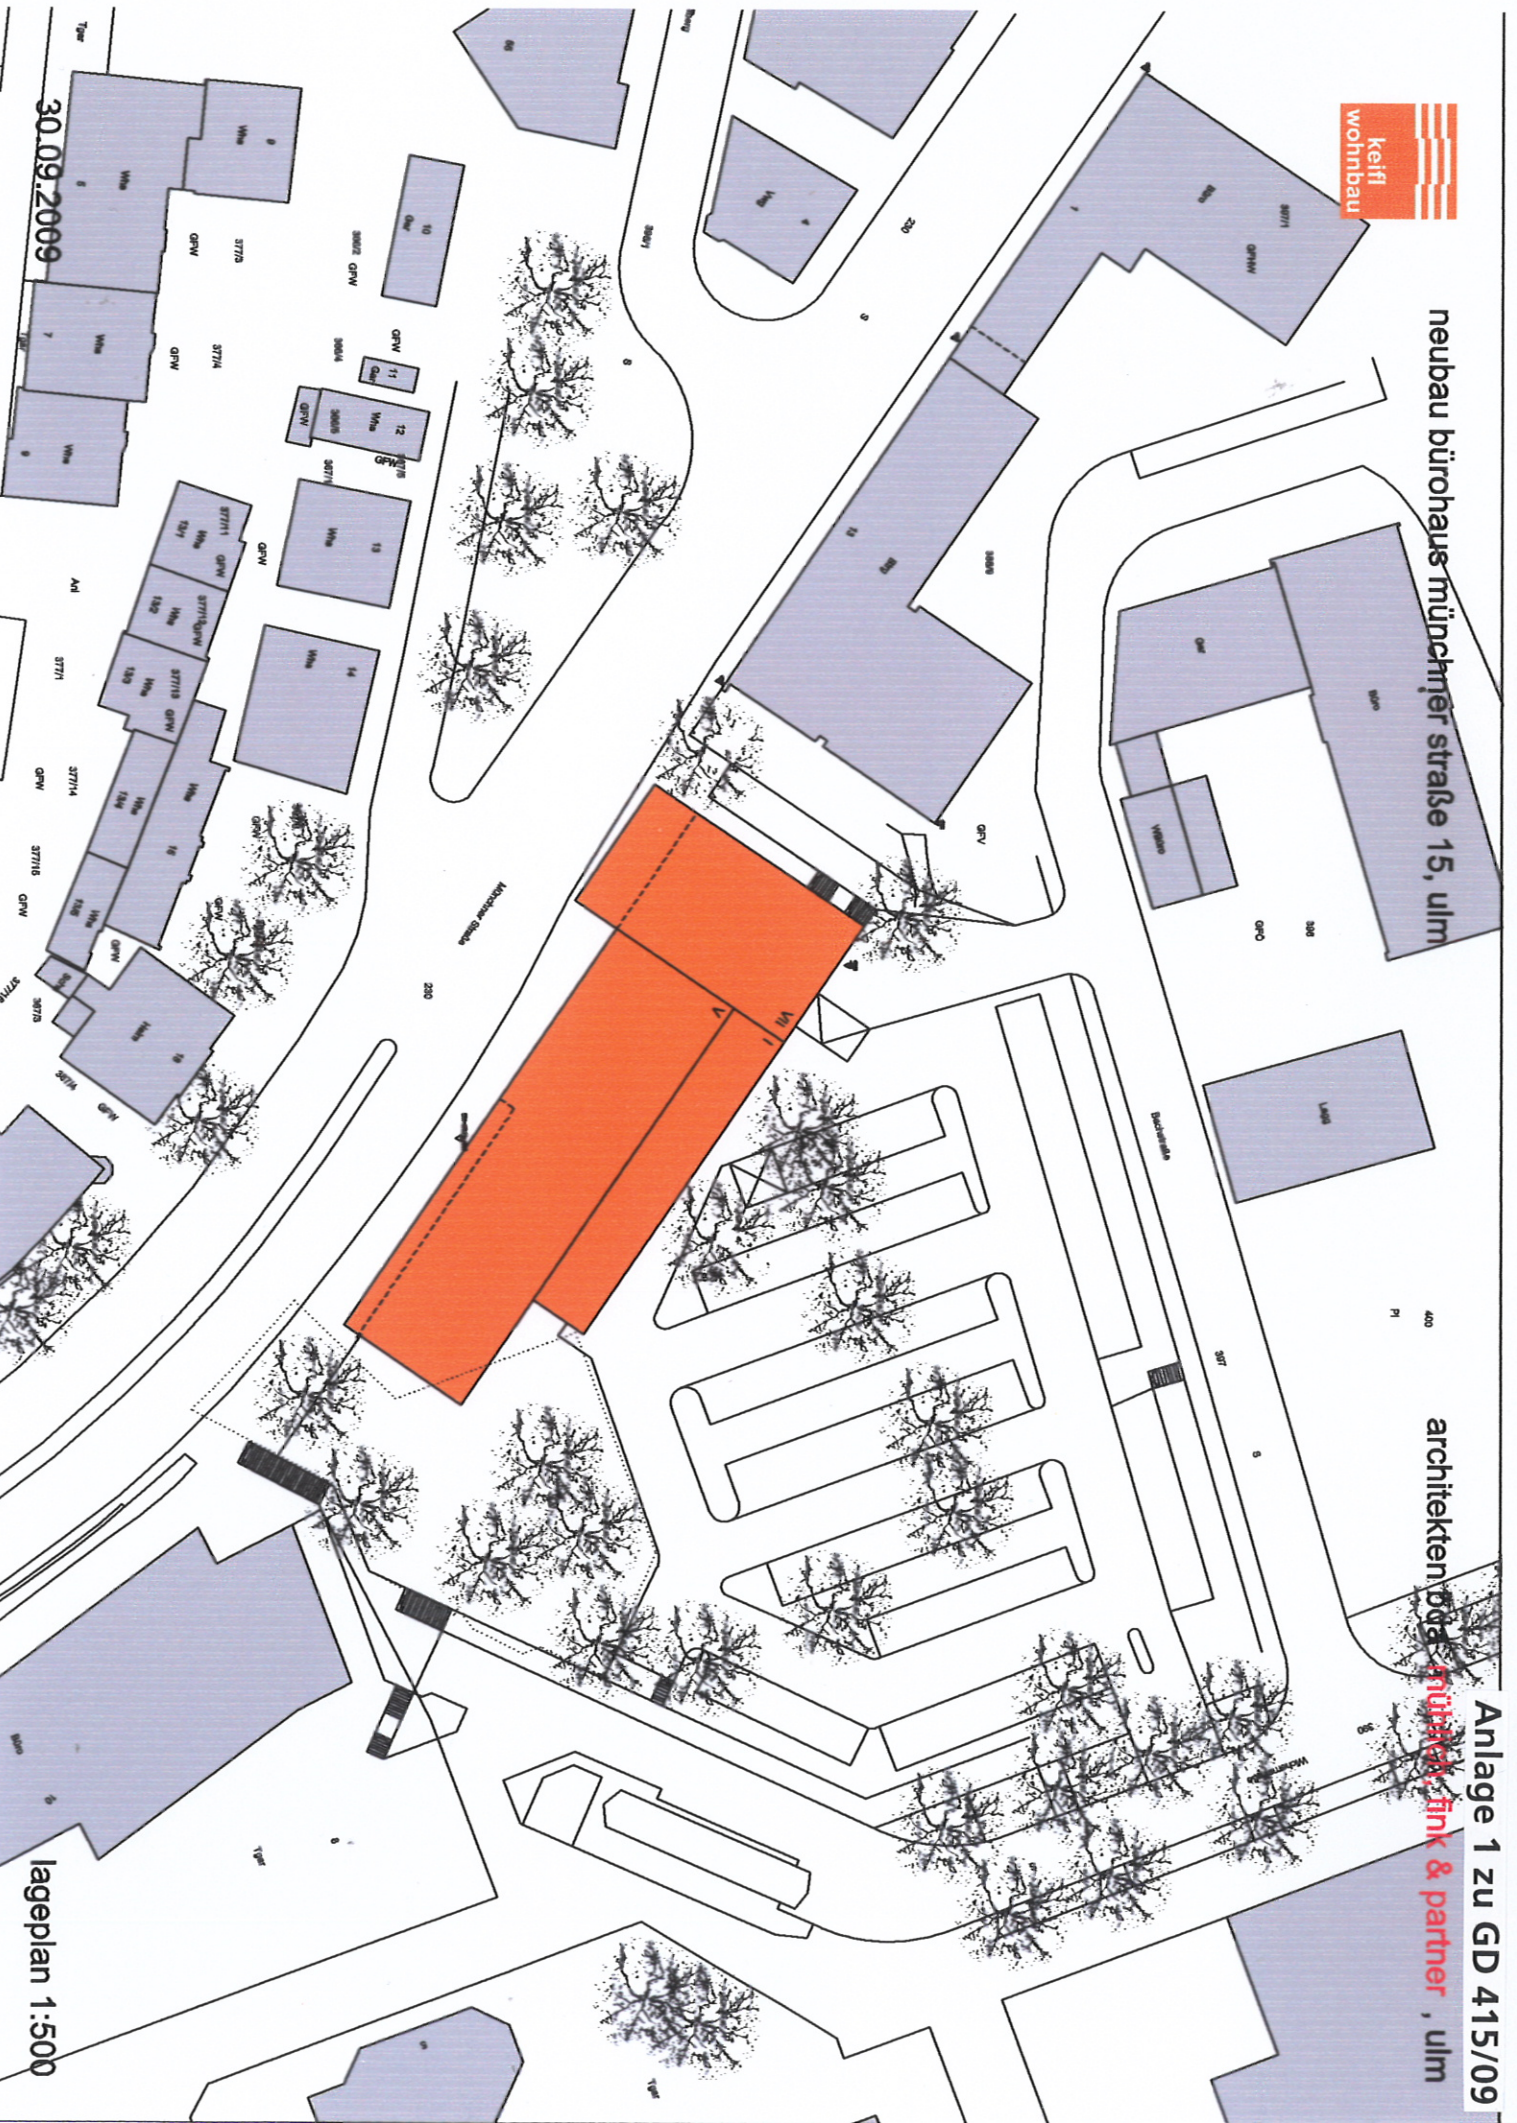

30.09.2009

lageplan 1:500