


Querschnitt 1-1

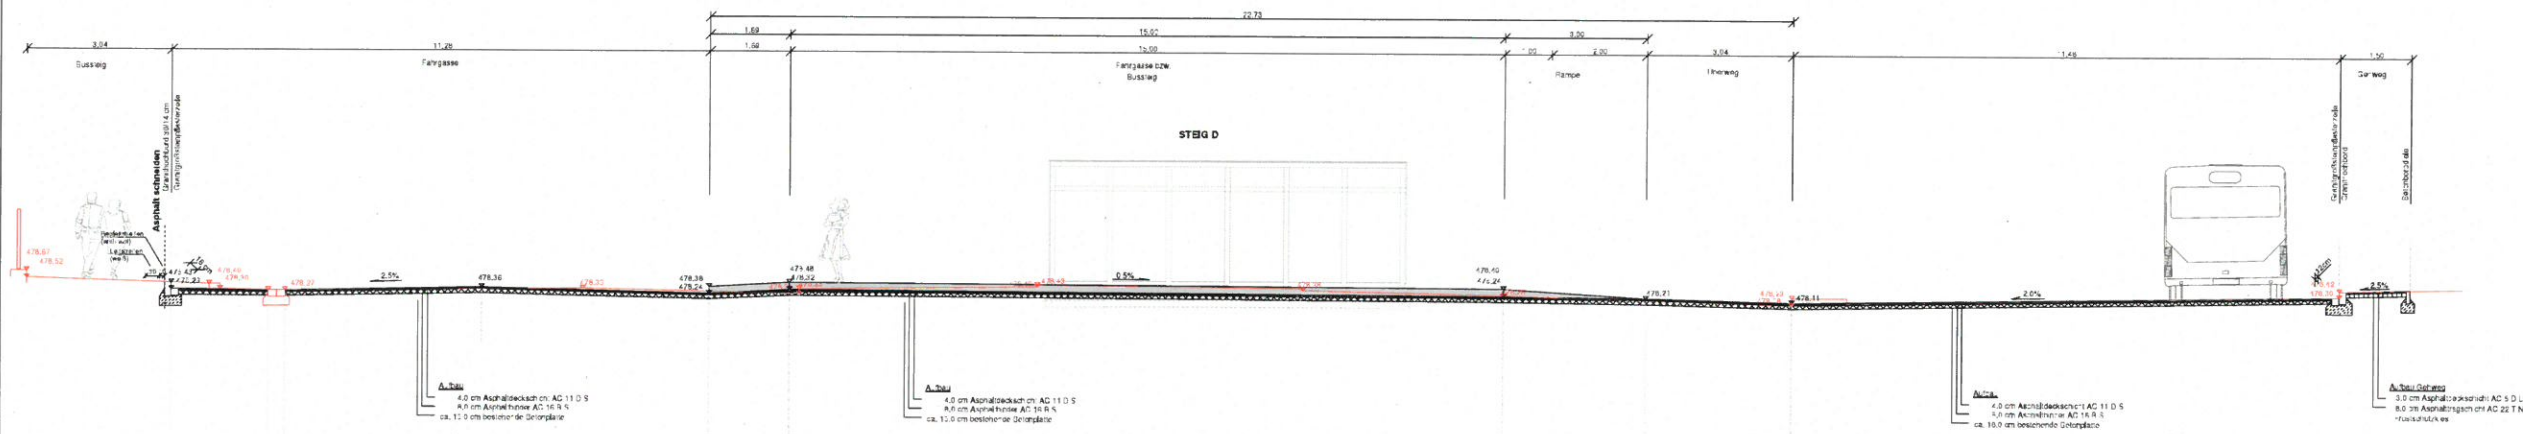

1			
2			
<p>Zusammen für eine bessere Umwelt</p> <p>SWU</p> <p>SWU Verkehr GmbH Bauhofstraße 9 89077 Ulm Tel. 0731 155-0 Fax 0731 155-1105</p> <p>Linie 2</p>	
<p>Planung</p> <p>SWECO</p> <p>SWECO AG Postfach 10 15 7430 Metzingen Tel. 07141 212-0 Fax 07141 212-220</p>	<p>Gezeichnet</p> <p>Freigegeben</p> <p>Neu erstellt</p>
<p>Vorbereitung</p> <p>Ausbau Friedrich-Ebert-Straße Zentraler Omnibusbahnhof</p>	
<p>Entwurfsplanung</p>	
<p>Plan</p> <p>provisorischer ZOB</p> <p>Querschnitt 1-1</p>	<p>Anlage</p> <p>Blatt</p> <p>Plandatum: 12.04.2016</p> <p>Maßstab: 1:50</p>
<p>Freigegeben</p> <p>18.04.2016</p> <p>SWU Verkehr GmbH</p>	
<p>Insg. Wortmann, Technischer Geschäftsführer</p> <p>V. Maß Garmann, Projektleiter</p>	
<p>Plannummer:</p>	