





Ansicht Nord 1:200

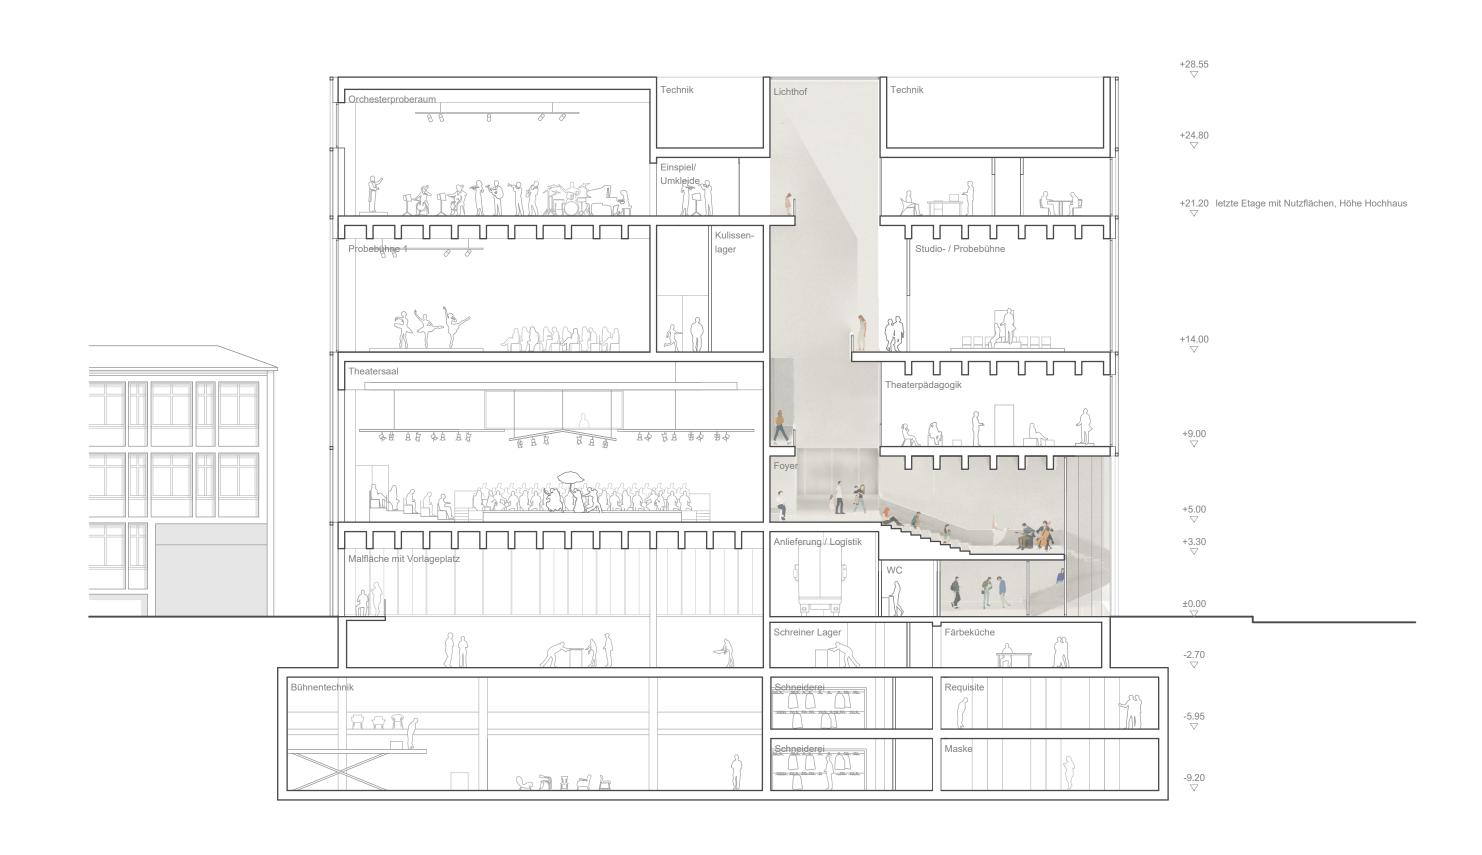

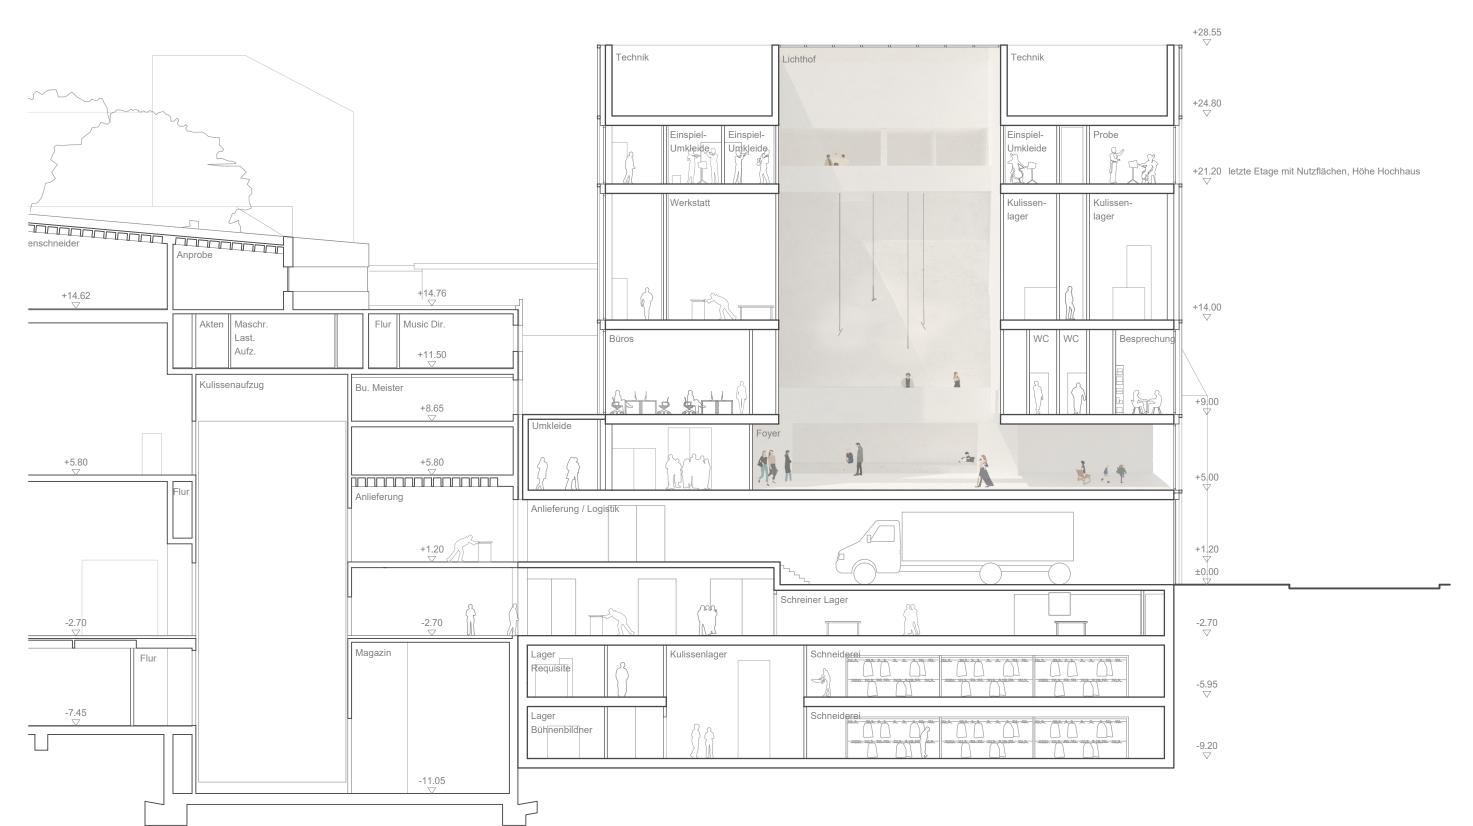


Schnitt B-B 1:200 Schnitt C-C 1:200

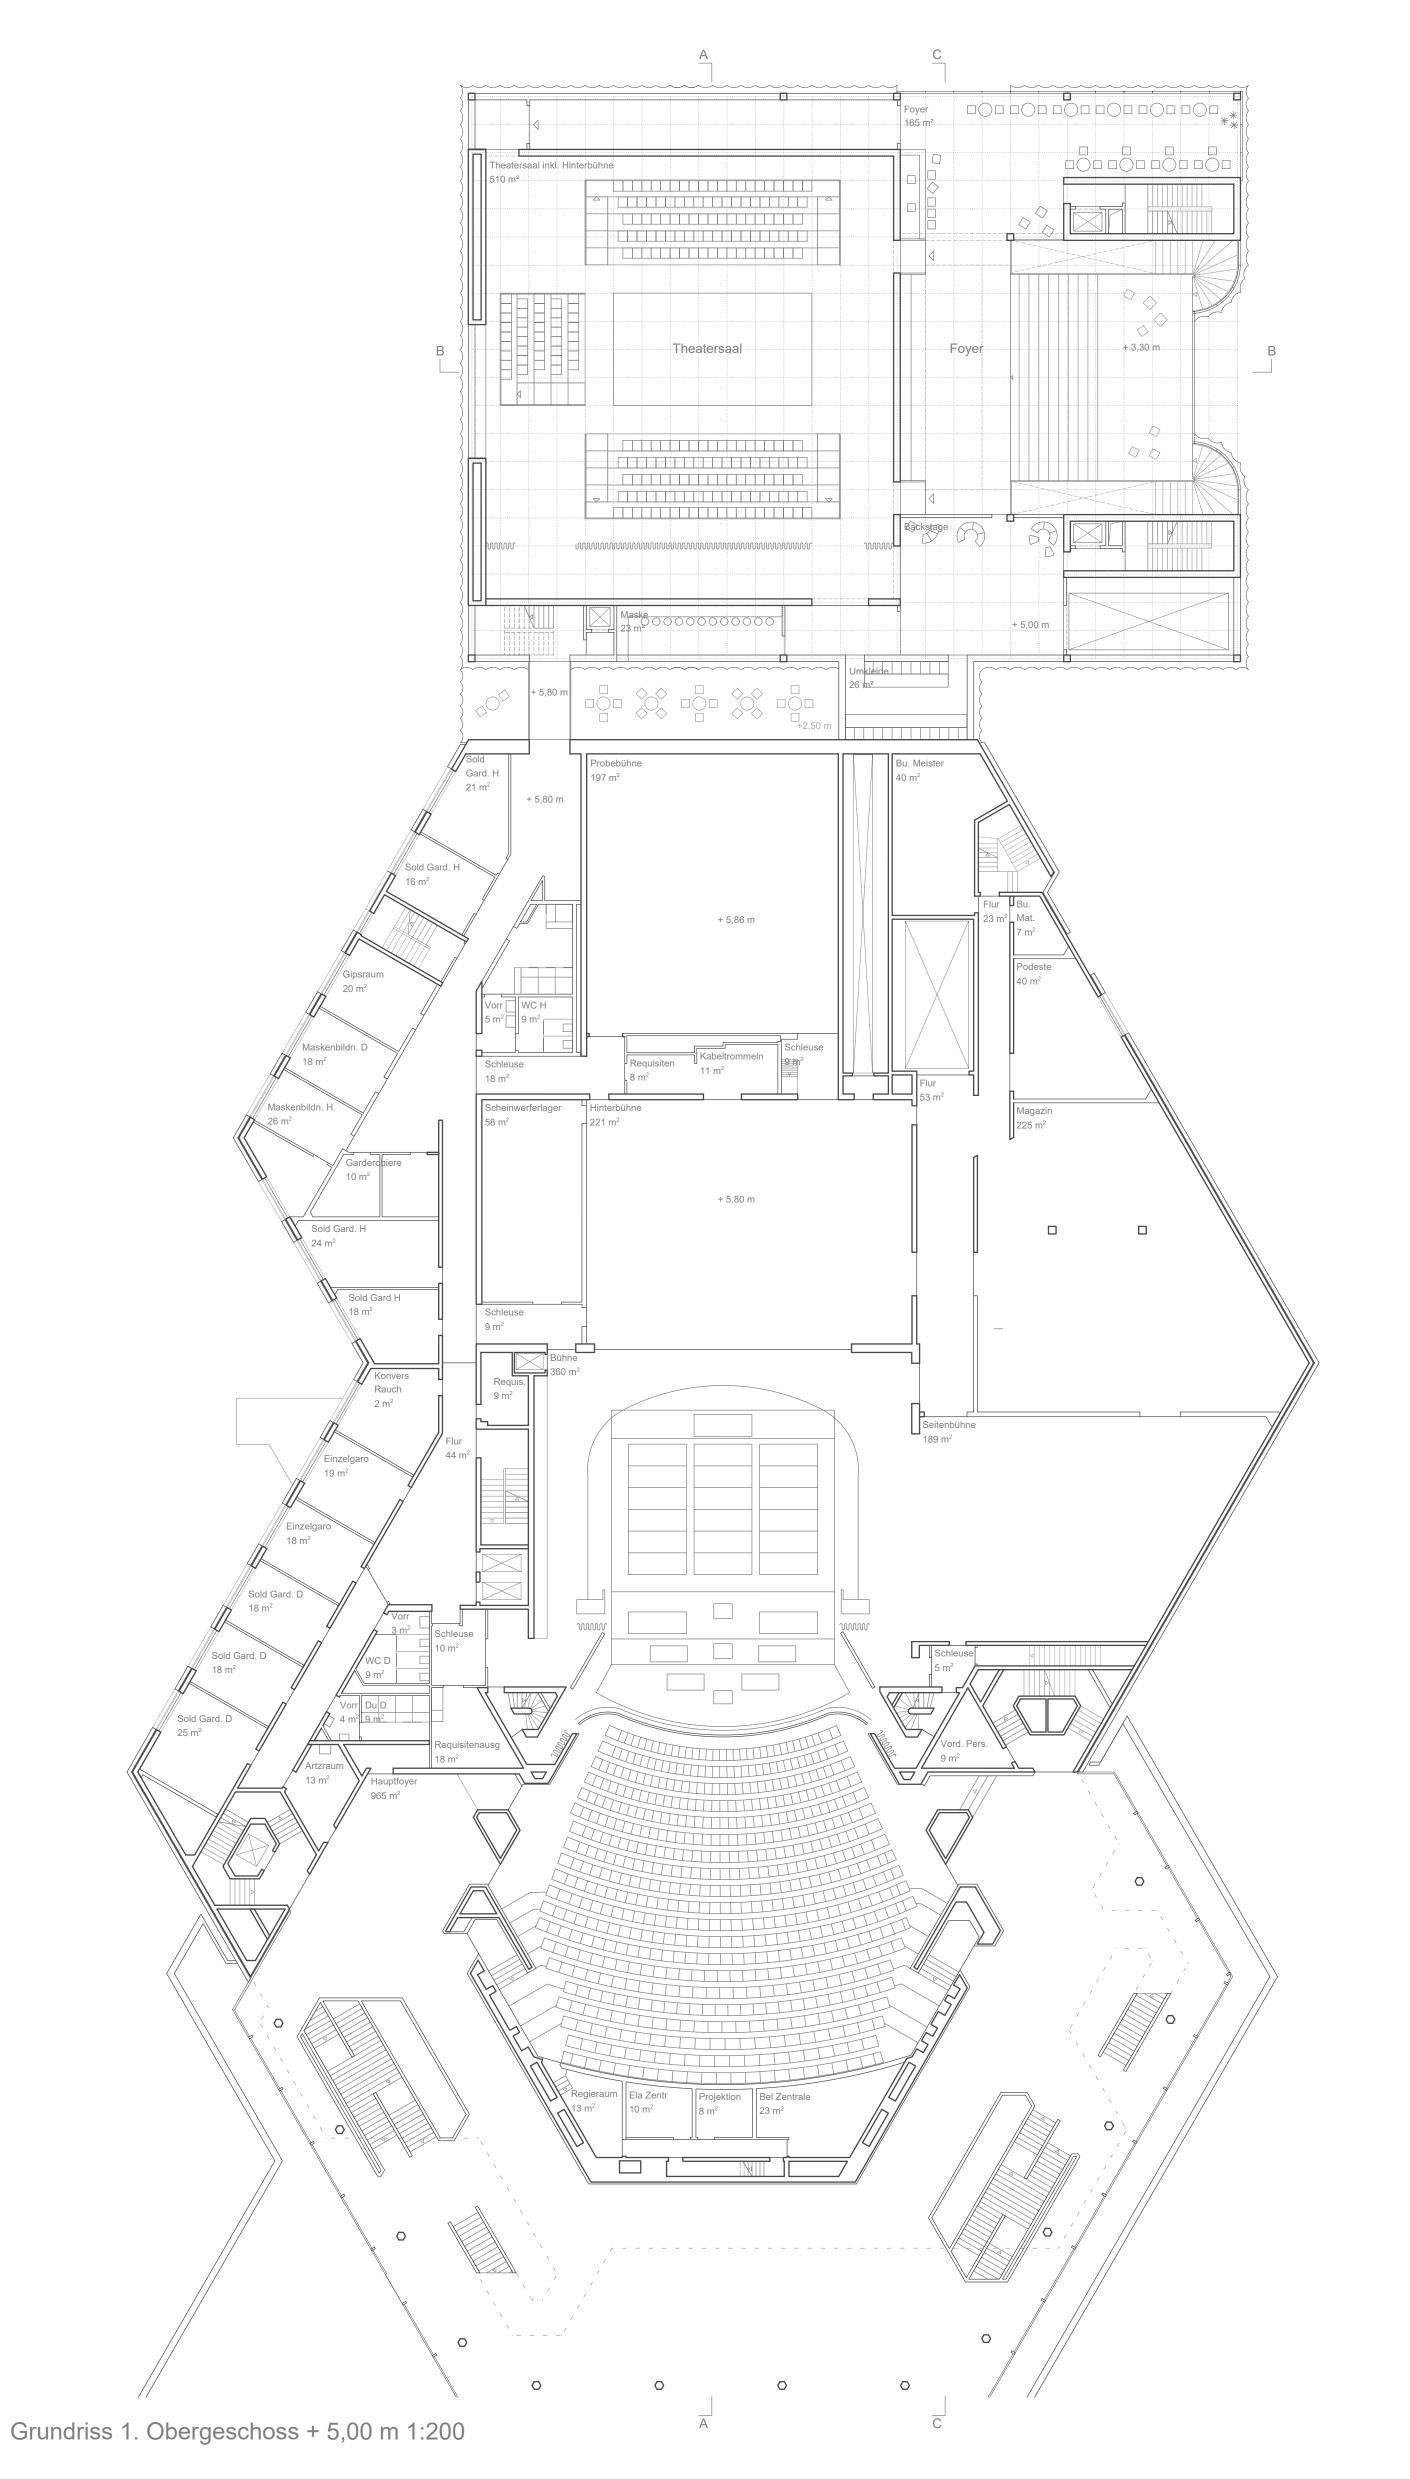


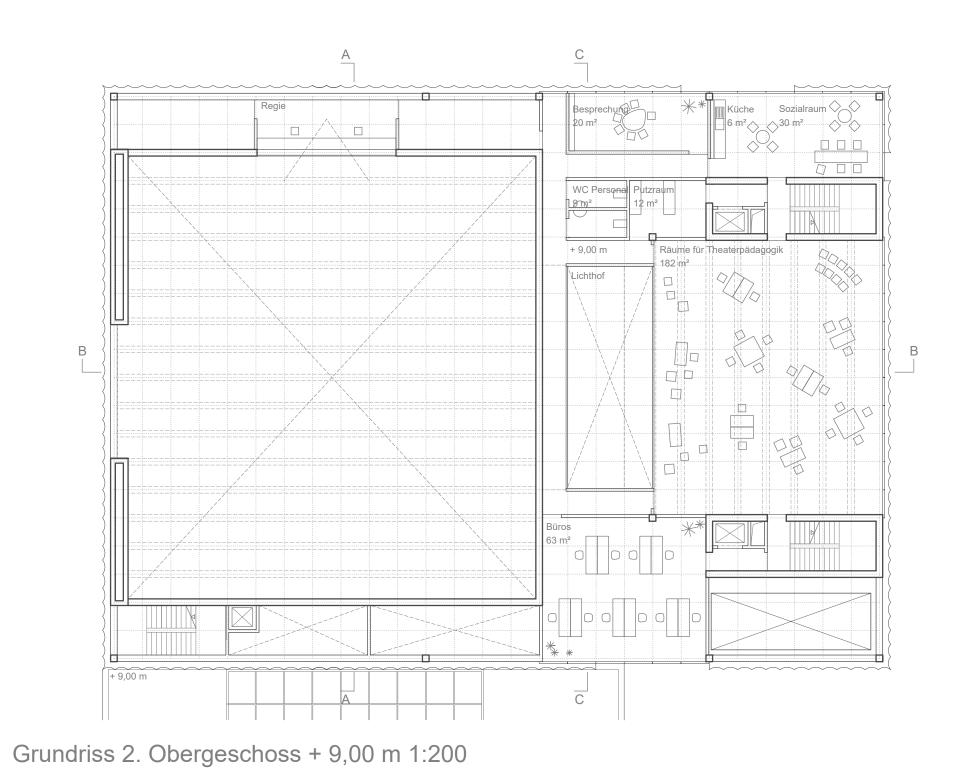


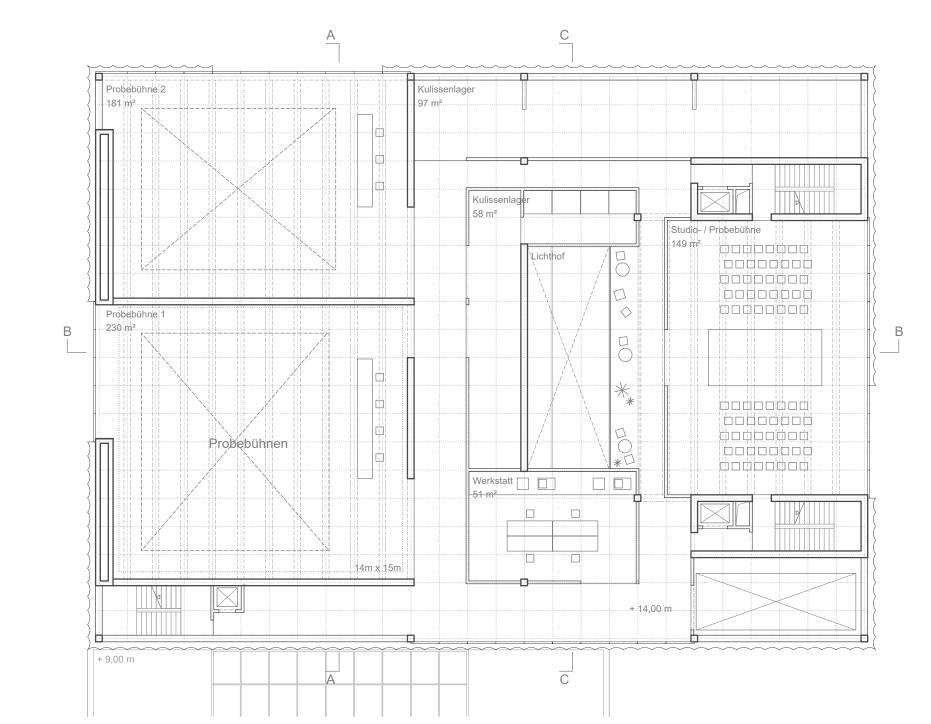

Grundriss 3. Obergeschoss + 14,00 m 1:200

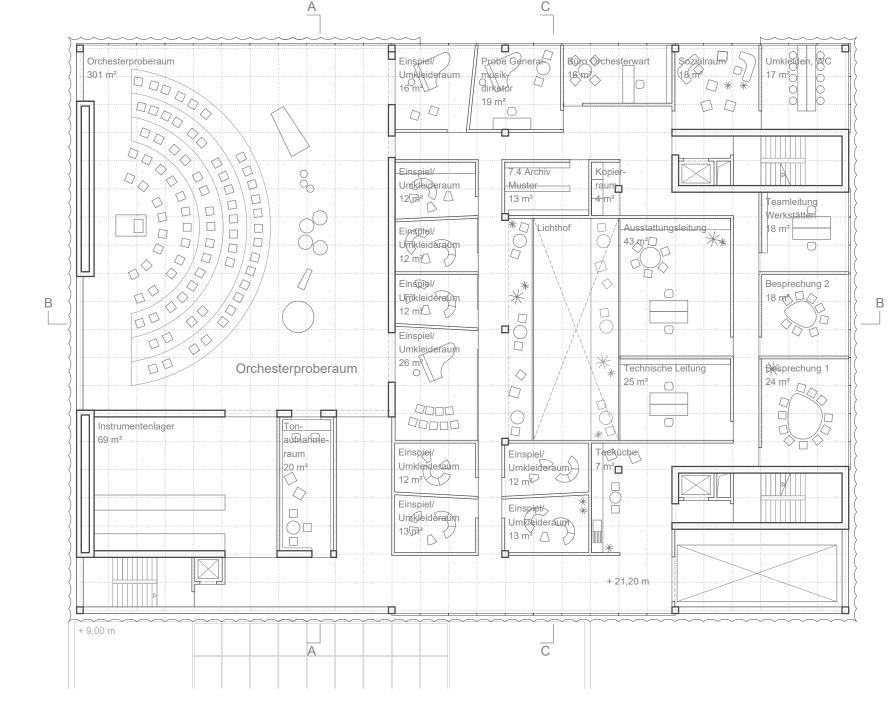

Grundriss 4. Obergeschoss + 21,20 m 1:200